
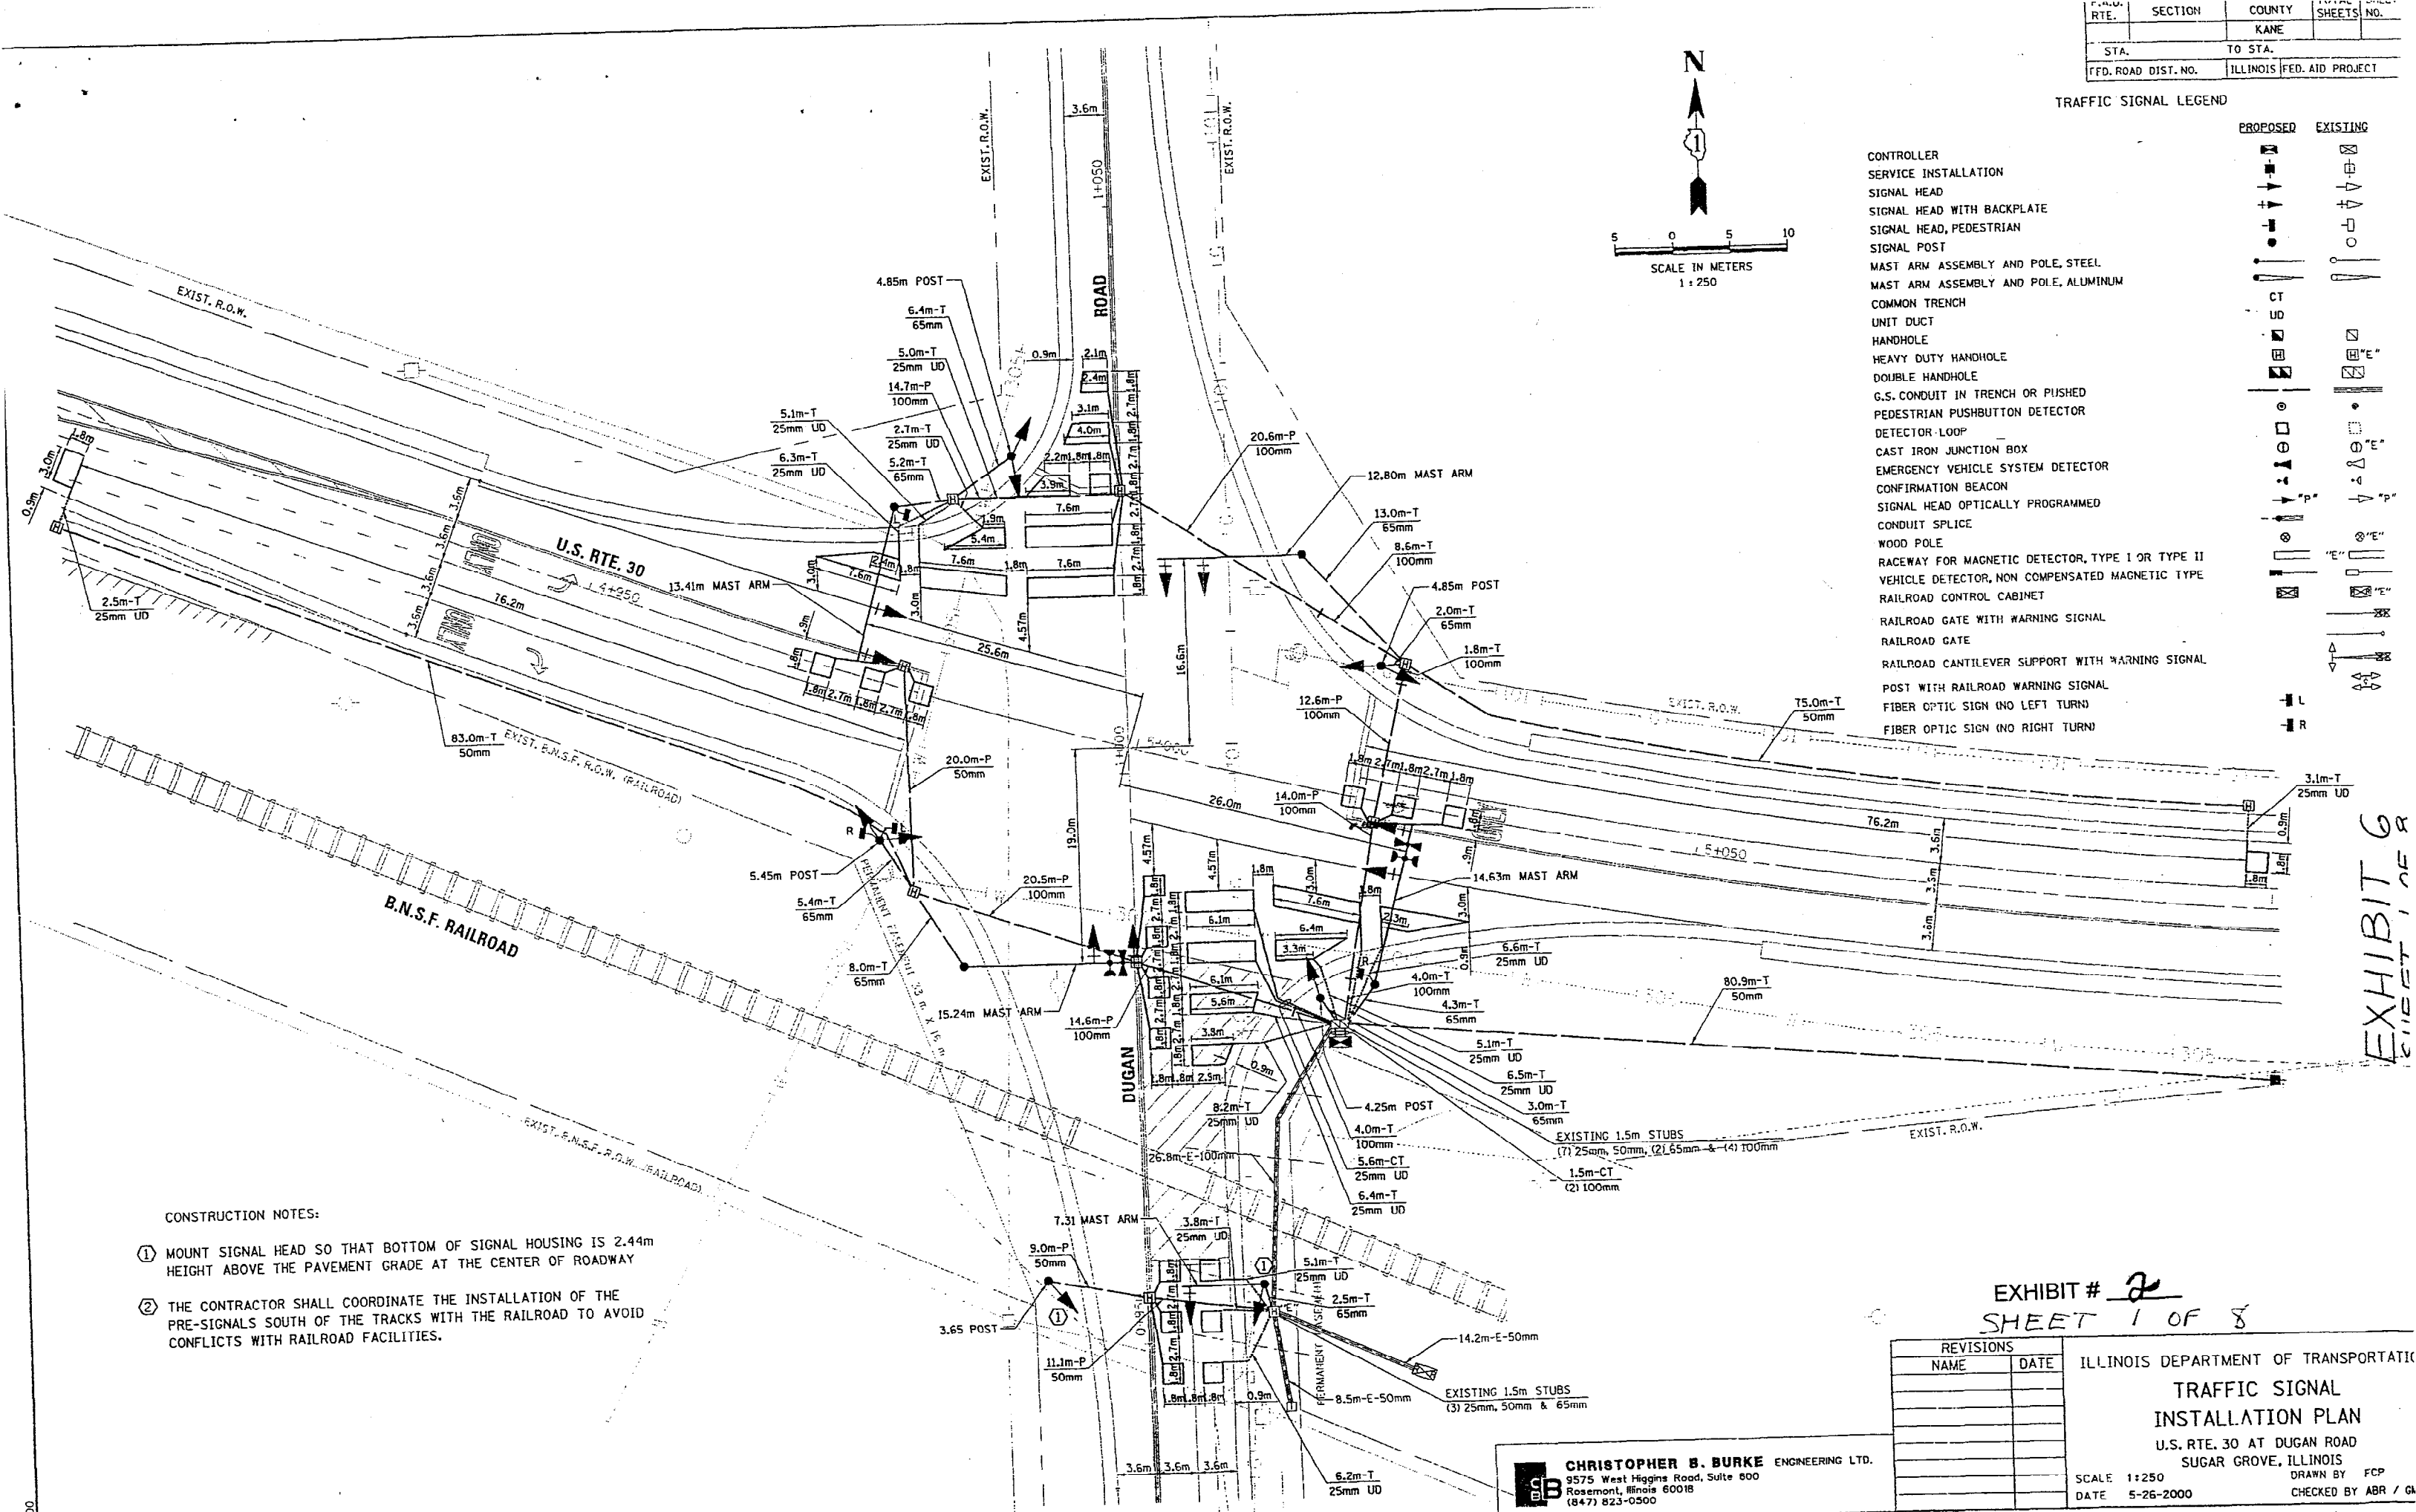


FED. RTE.	SECTION	COUNTY	SHEETS	NO.
		KANE		
STA.	TO STA.			
FED. ROAD DIST. NO.	ILLINOIS FED. AID PROJECT			

TRAFFIC SIGNAL LEGEND

	PROPOSED	EXISTING
CONTROLLER		
SERVICE INSTALLATION		
SIGNAL HEAD		
SIGNAL HEAD WITH BACKPLATE		
SIGNAL HEAD, PEDESTRIAN		
SIGNAL POST		
MAST ARM ASSEMBLY AND POLE, STEEL		
MAST ARM ASSEMBLY AND POLE, ALUMINUM		
COMMON TRENCH		
UNIT DUCT		
HANDHOLE		
HEAVY DUTY HANDHOLE		
DOUBLE HANDHOLE		
G.S. CONDUIT IN TRENCH OR PUSHED		
PEDESTRIAN PUSHBUTTON DETECTOR		
DETECTOR LOOP		
CAST IRON JUNCTION BOX		
EMERGENCY VEHICLE SYSTEM DETECTOR		
CONFIRMATION BEACON		
SIGNAL HEAD OPTICALLY PROGRAMMED		
CONDUIT SPLICE		
WOOD POLE		
RACEWAY FOR MAGNETIC DETECTOR, TYPE I OR TYPE II		
VEHICLE DETECTOR, NON COMPENSATED MAGNETIC TYPE		
RAILROAD CONTROL CABINET		
RAILROAD GATE WITH WARNING SIGNAL		
RAILROAD GATE		
RAILROAD CANTILEVER SUPPORT WITH WARNING SIGNAL		
POST WITH RAILROAD WARNING SIGNAL		
FIBER OPTIC SIGN (NO LEFT TURN)		
FIBER OPTIC SIGN (NO RIGHT TURN)		

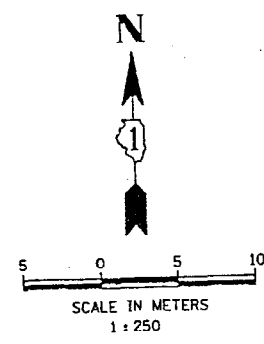

- CONSTRUCTION NOTES:
- 1 MOUNT SIGNAL HEAD SO THAT BOTTOM OF SIGNAL HOUSING IS 2.44m HEIGHT ABOVE THE PAVEMENT GRADE AT THE CENTER OF ROADWAY
 - 2 THE CONTRACTOR SHALL COORDINATE THE INSTALLATION OF THE PRE-SIGNALS SOUTH OF THE TRACKS WITH THE RAILROAD TO AVOID CONFLICTS WITH RAILROAD FACILITIES.

EXHIBIT # 2
SHEET 1 OF 8

REVISIONS		ILLINOIS DEPARTMENT OF TRANSPORTATION	
NAME	DATE		
		TRAFFIC SIGNAL	
		INSTALLATION PLAN	
		U.S. RTE. 30 AT DUGAN ROAD	
		SUGAR GROVE, ILLINOIS	
		SCALE 1:250	DRAWN BY FCP
		DATE 5-26-2000	CHECKED BY ABR / GA

CHRISTOPHER B. BURKE ENGINEERING LTD.
9575 West Higgins Road, Suite 600
Rosemont, Illinois 60018
(847) 823-0500

EXHIBIT 6
SHEET 1 OF 8